



location plan 0 20 1:500

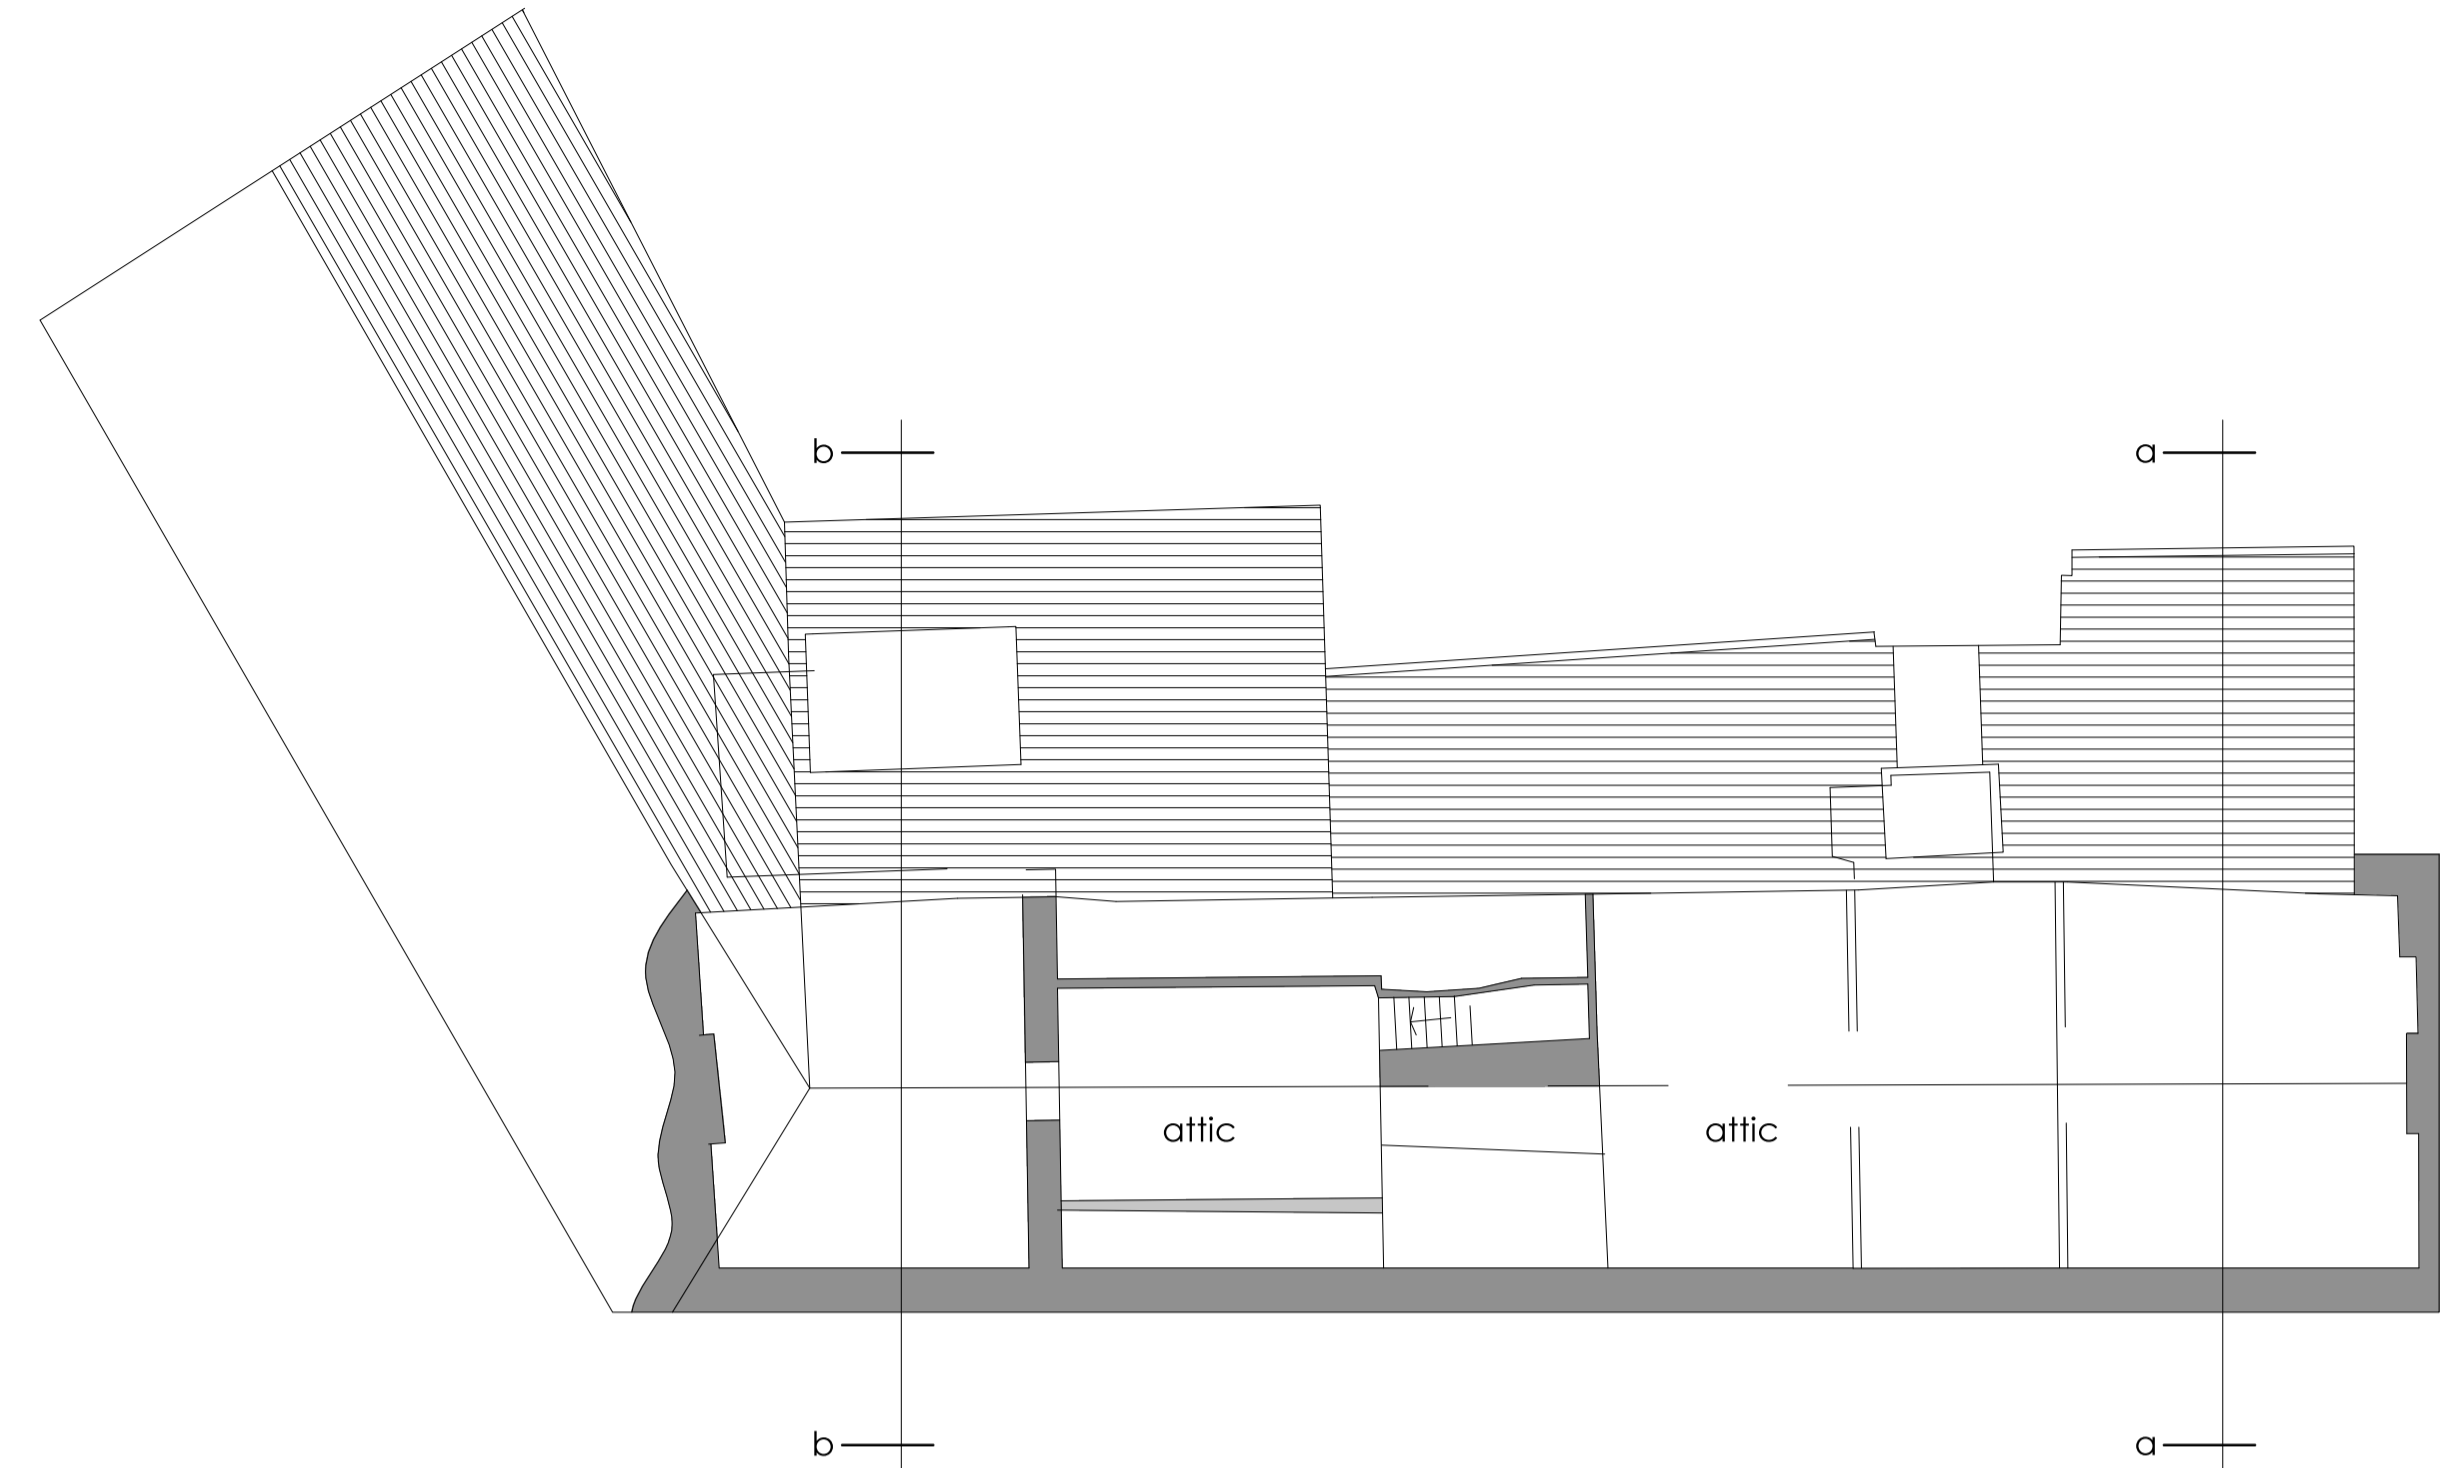

second

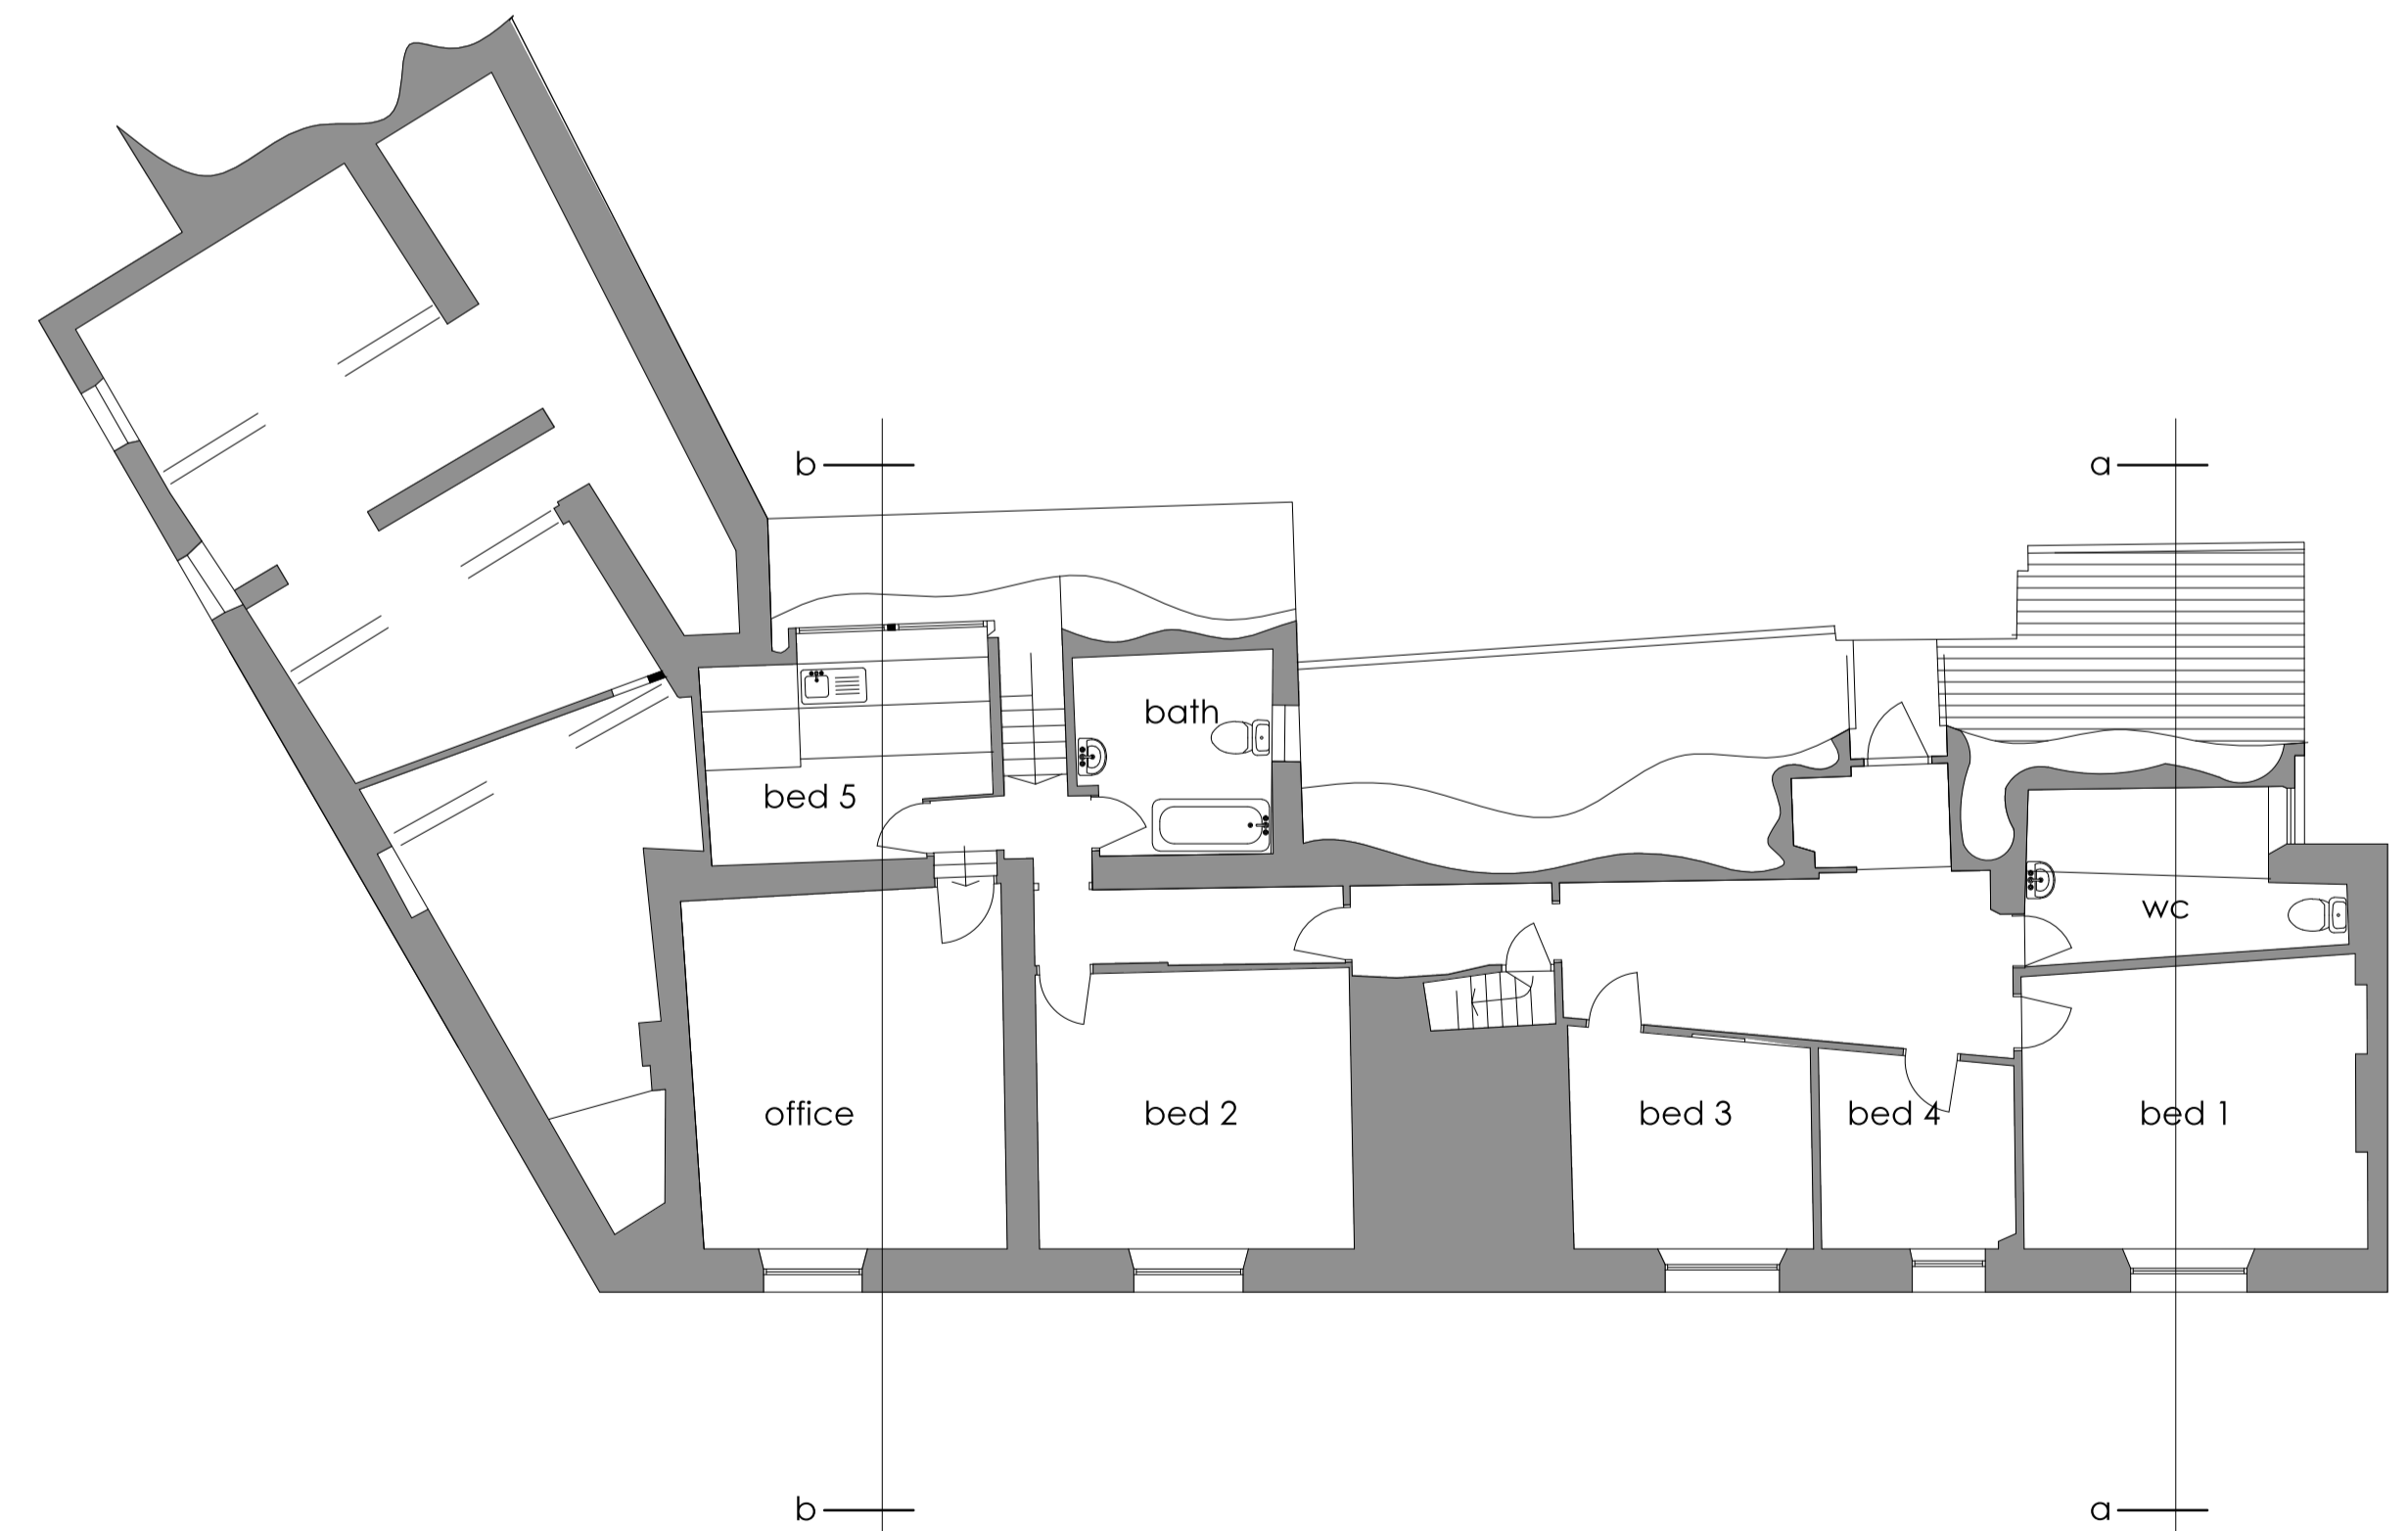

first

rev: a 13.02.15 drawing layout amendment

ground floor and site plan

ian slater architectural design

M · C · I · A · T

the old saracen's head
7 buttermarket, thame
oxfordshire. ox9 3ew

tel: (01844) 260860
ian@ianslater.com
www.ianslater.com


job 19 & 20 fort end
haddenham
bucks
dwg. title survey - floor plans,
site and location plan

0 4
scale 1:100 at A1
job no. 1522
dwg. no./rev. 01a
date 18.01.2015

DIMENSIONS MUST BE CHECKED ON SITE PRIOR TO COMMENCEMENT FIGURED DIMENSIONS USED IN PREFERENCE TO SCALED SIZES. ANY OMISSION OR DISCREPANCY ON THE DRAWING MUST BE REFERRED. COPYRIGHT RESERVED.




south elevation (front)

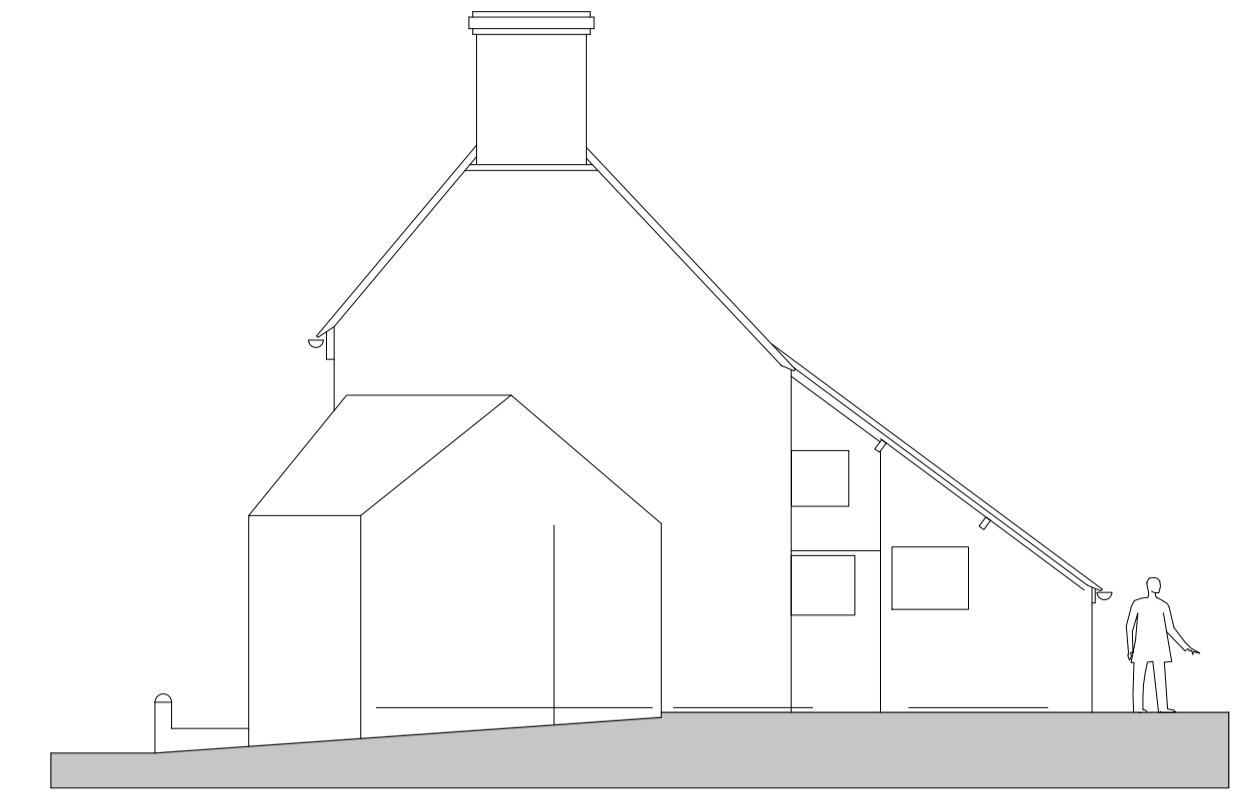


east elevation




west elevation

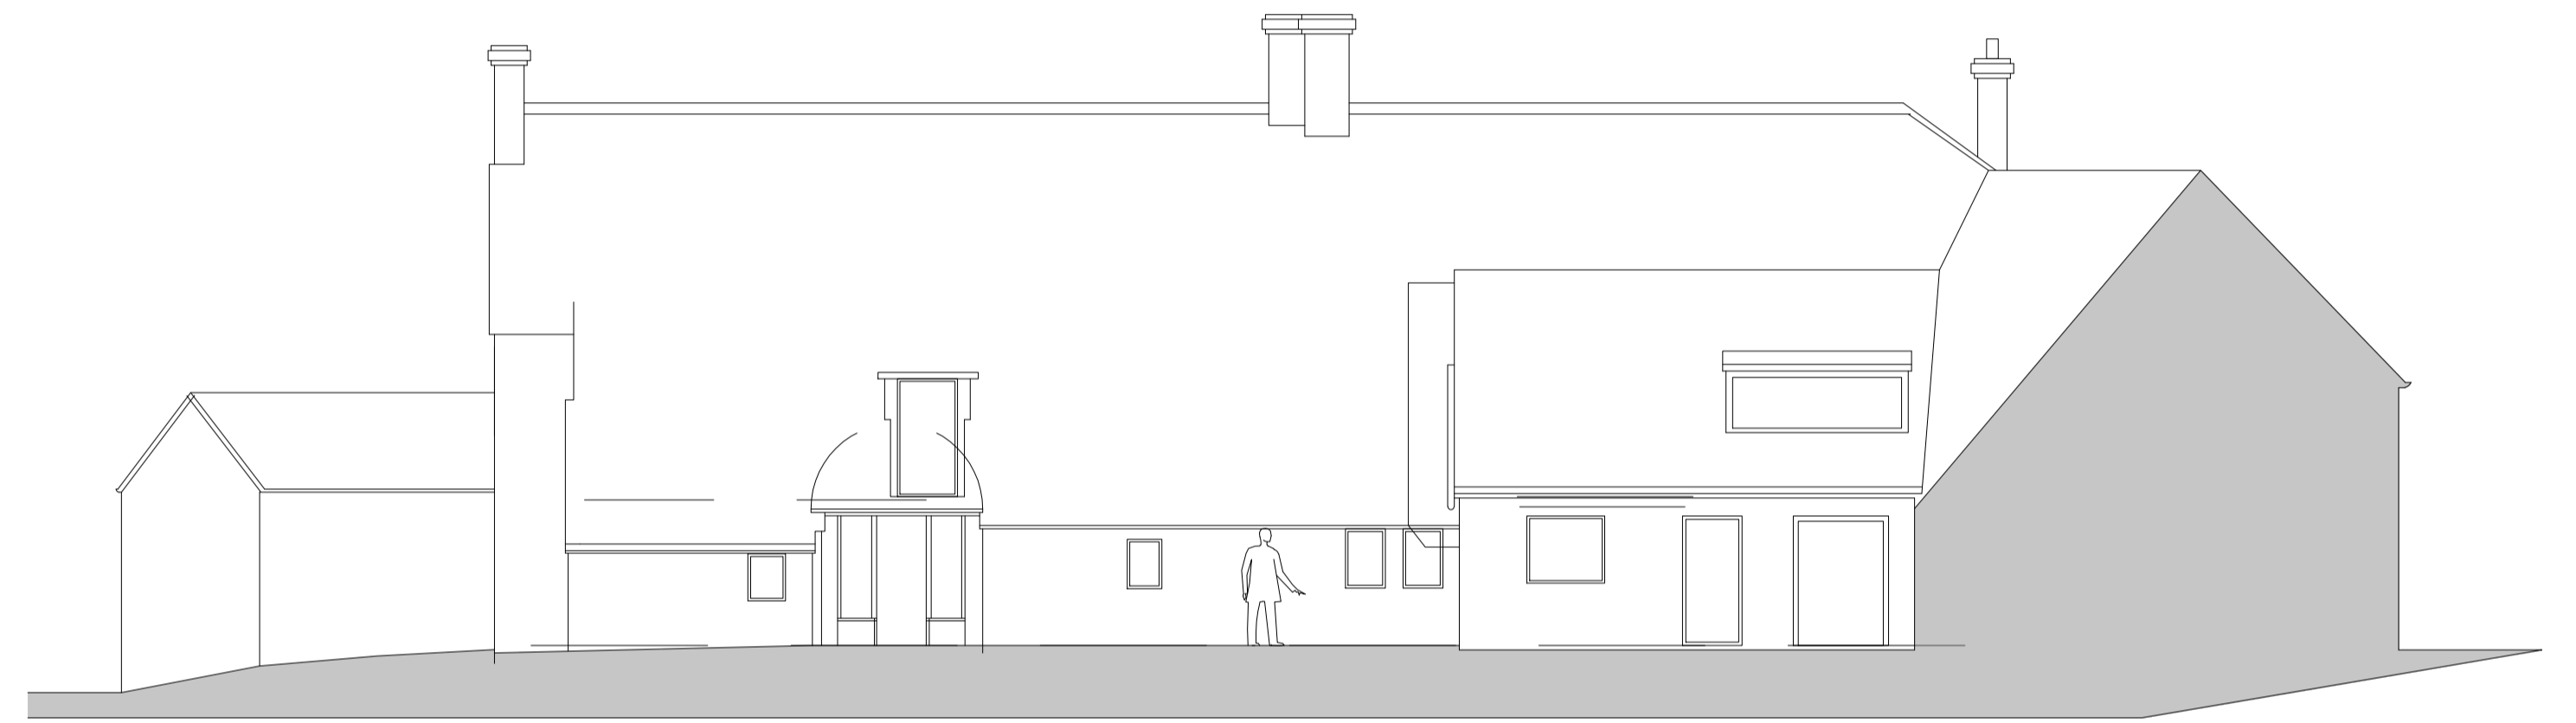


north elevation

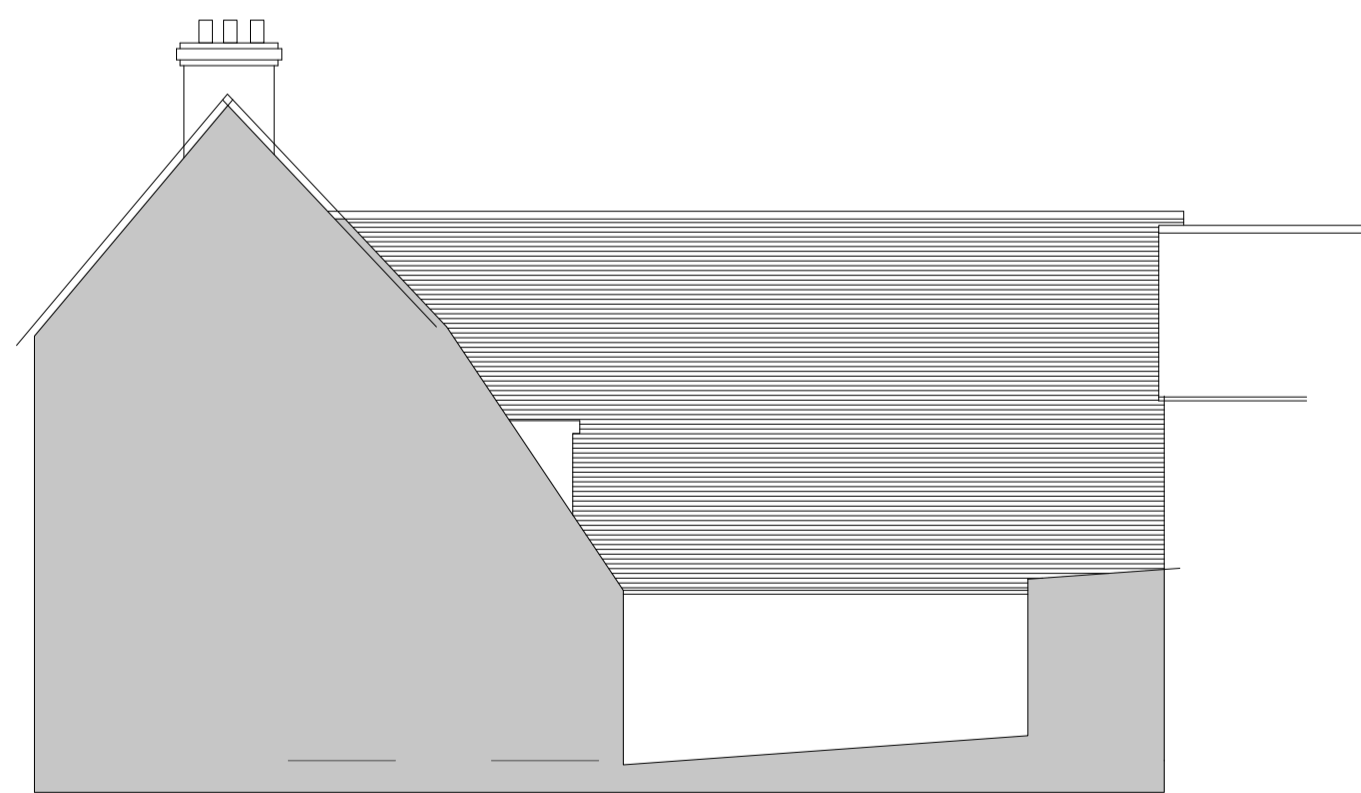

elevation into car park

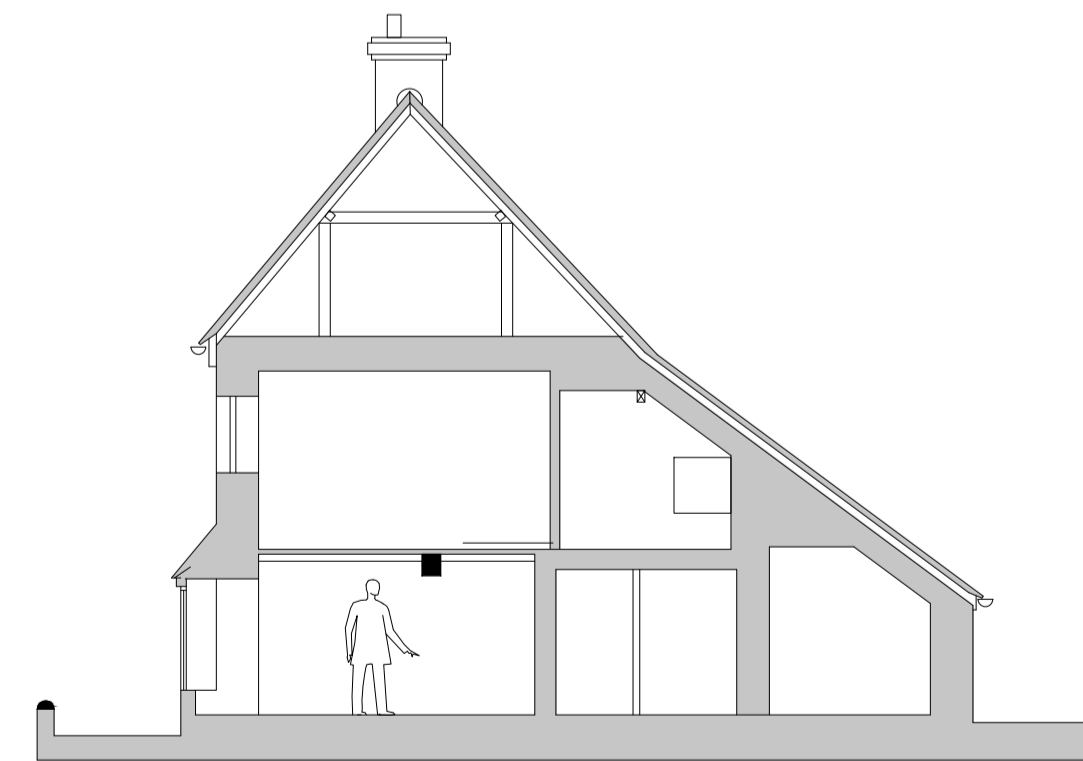

section a-a

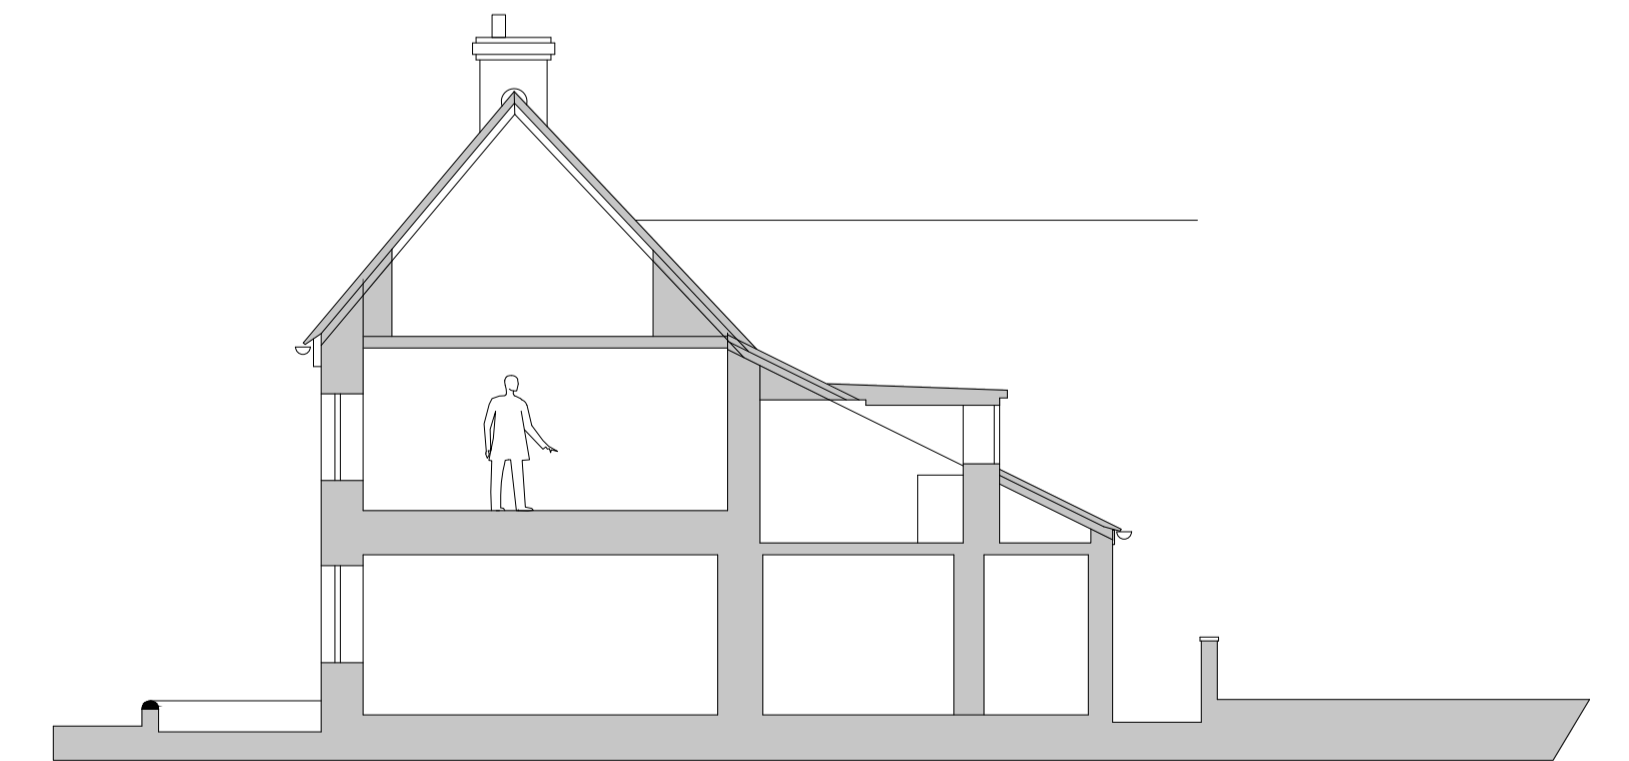

section b-b

ian slater architectural design

M · C · I · A · T

the old saracen's head
7 buttermarket, thame
oxfordshire. ox9 3ew

tel: (01844) 260860
ian@ianslater.com
www.ianslater.com

job 19 & 20 fort end
haddenham
bucks

dwg. title survey - elevations

0 4

scale 1:100 at A1

job no. 1522

dwg. no./rev. 02

date 18.01.2015

DIMENSIONS MUST BE CHECKED ON SITE PRIOR TO COMMENCEMENT FIGURED DIMENSIONS USED IN PREFERENCE TO SCALED SIZES. ANY DEVATION OR DISCREPANCY ON THE DRAWING MUST BE REFERRED. COPYRIGHT RESERVED.